



C-STORE/RETAIL BLDG.: NORTH ELEVATION

SCALE 1
1/8"=1'-0"

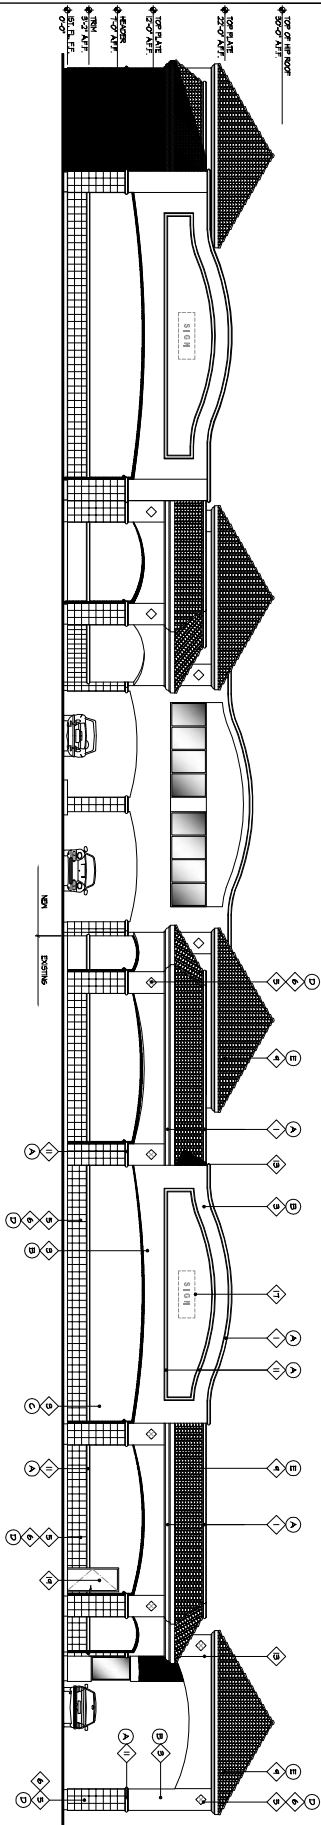


C-STORE/RETAIL BLDG.: SOUTH ELEVATION

SCALE 2
1/8"=1'-0"

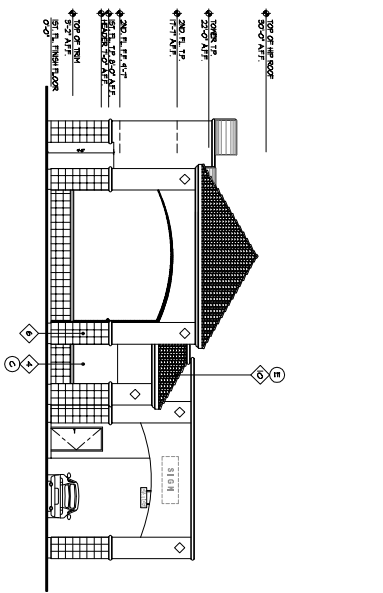

C-STORE/RETAIL BLDG.: WEST ELEVATION

SCALE 4
1/8"=1'-0"

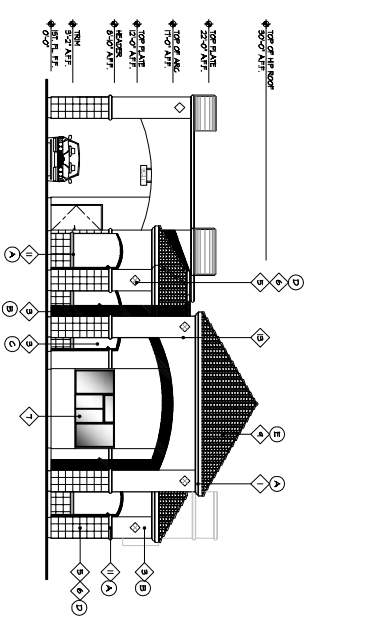

C-STORE/RETAIL BLDG.: EAST ELEVATION

SCALE 3
1/8"=1'-0"

- ELEVATION NOTES:**
1. (B) TYPICAL SHAPED CONCRETE FINISH ON EXTERIOR WALLS
 2. (A) TYPICAL SHAPED CONCRETE FINISH ON EXTERIOR WALLS
 3. (C) TYPICAL SHAPED CONCRETE FINISH ON EXTERIOR WALLS
 4. (D) TYPICAL SHAPED CONCRETE FINISH ON EXTERIOR WALLS
 5. (E) TYPICAL SHAPED CONCRETE FINISH ON EXTERIOR WALLS
 6. (F) TYPICAL SHAPED CONCRETE FINISH ON EXTERIOR WALLS
 7. (G) TYPICAL SHAPED CONCRETE FINISH ON EXTERIOR WALLS
 8. (H) TYPICAL SHAPED CONCRETE FINISH ON EXTERIOR WALLS
 9. (I) TYPICAL SHAPED CONCRETE FINISH ON EXTERIOR WALLS
 10. (J) TYPICAL SHAPED CONCRETE FINISH ON EXTERIOR WALLS
 11. (K) TYPICAL SHAPED CONCRETE FINISH ON EXTERIOR WALLS
 12. (L) TYPICAL SHAPED CONCRETE FINISH ON EXTERIOR WALLS
 13. (M) TYPICAL SHAPED CONCRETE FINISH ON EXTERIOR WALLS
KEY NOTES AND LEGEND

SCALE 5
1/8"=1'-0"

SCALE 4
1/8"=1'-0"

SCALE 3
1/8"=1'-0"

PROJECT: PYRITE PLAZA
 2075 PYRITE STREET
 RIVERSIDE, CALIFORNIA 92504

SHEET TITLE: C-STORE/RETAIL/CAR-WASH BLDG.: EXTERIOR ELEVATIONS

DATE: 02/07/2008
 DRAWN BY: JLD
 CHECKED BY: JLD
 PROJECT NO.: 08-000008

BONALDO ENGINEERING
 STRUCTURAL ENGINEERING & BUILDING DESIGN

10241 TRADEMARK ST., SUITE B
 RANCHO CUCAMONGA, CALIFORNIA 91750
 PH: (909) 444-9952

DEVELOPER: ABBASCO LIMITED PARTNERSHIP

ATTN: HANNAH ALABRINI
 P.O. BOX 2052
 RIVERSIDE, CA 92516
 PH: (909) 262-8666
 FAX: (951) 680-9666

REVISIONS

DATE: 02/07/2008
 CHECKED BY: JLD
 DRAWN BY: JLD
 PROJECT NO.: 08-000008

SHEET NO. **A-2**